


NOTES:
 1. ALL DIMENSIONS ARE IN MILLIMETRES AND LEVELS IN METRES UNLESS OTHERWISE STATED.

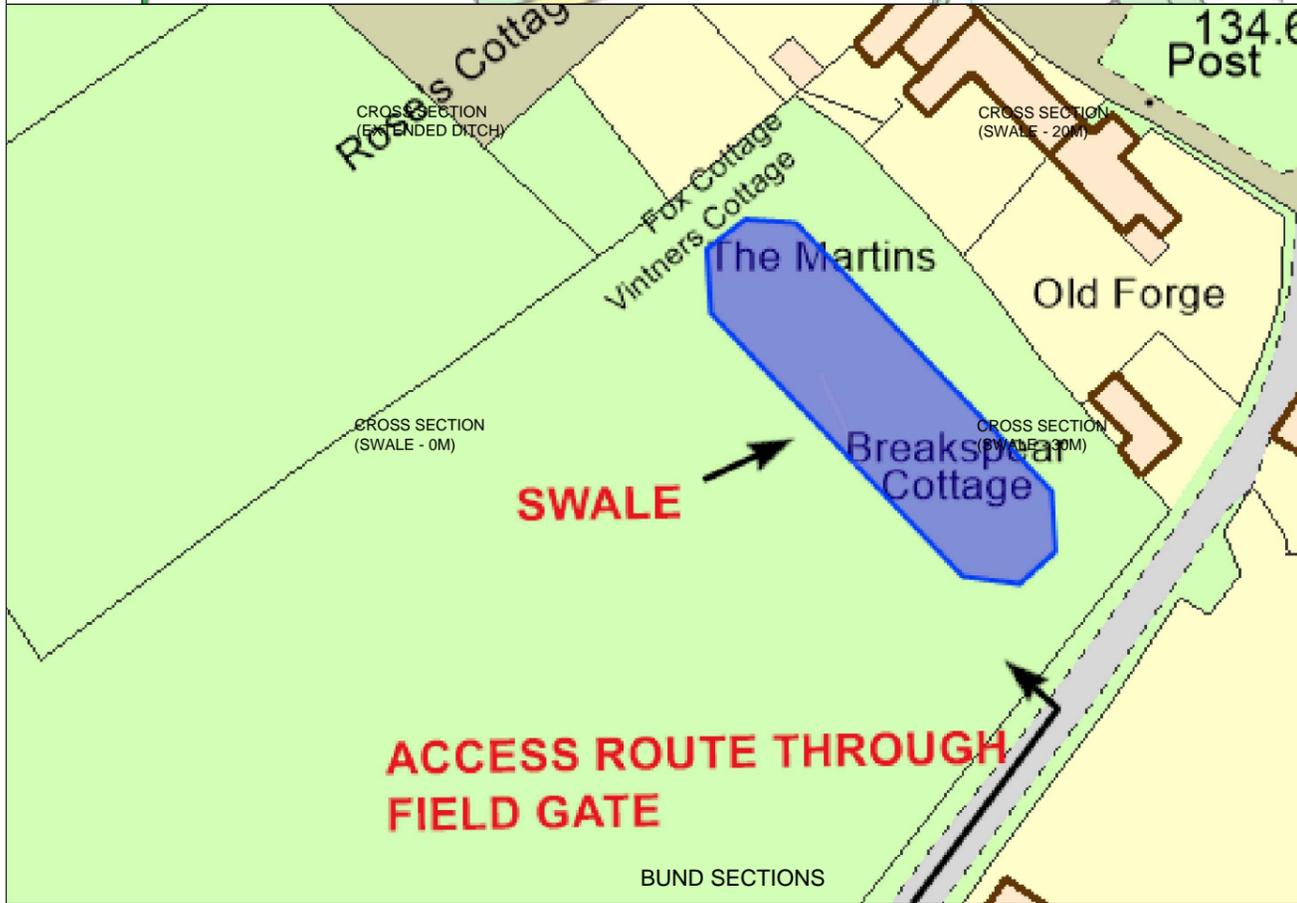

Cotswold District Council
 Trinity Road
 Cirencester
 Glos. GL7 1PX

Project Title:
BROADWELL - FLOOD ALLEVIATION SCHEME

Drawing Title:
FLOOD ALLEVIATION BUND PLAN AND SECTIONS

| | |
|------------------------------|--------------------|
| Scale: AS SHOWN @ A1 | Drawn By: SR |
| Checked By: | Approved By: LK |
| Date: 20/07/2020 | Revision: 1 |
| Drawing Number: BROAD/001/BD | |