


THE LEVELS ON THIS DRAWING
HAVE NO RELATION TO
ORDNANCE SURVEY LEVELS AND
HAVE BEEN CALCULATED FROM A
TEMPORARY BENCH MARK WITH
A GIVEN HEIGHT OF 100.000.

© Crown copyright and database rights 2012
Ordnance Survey, SLA No. 0100018800.

TBM (100.000)
manhole in road outside field gate

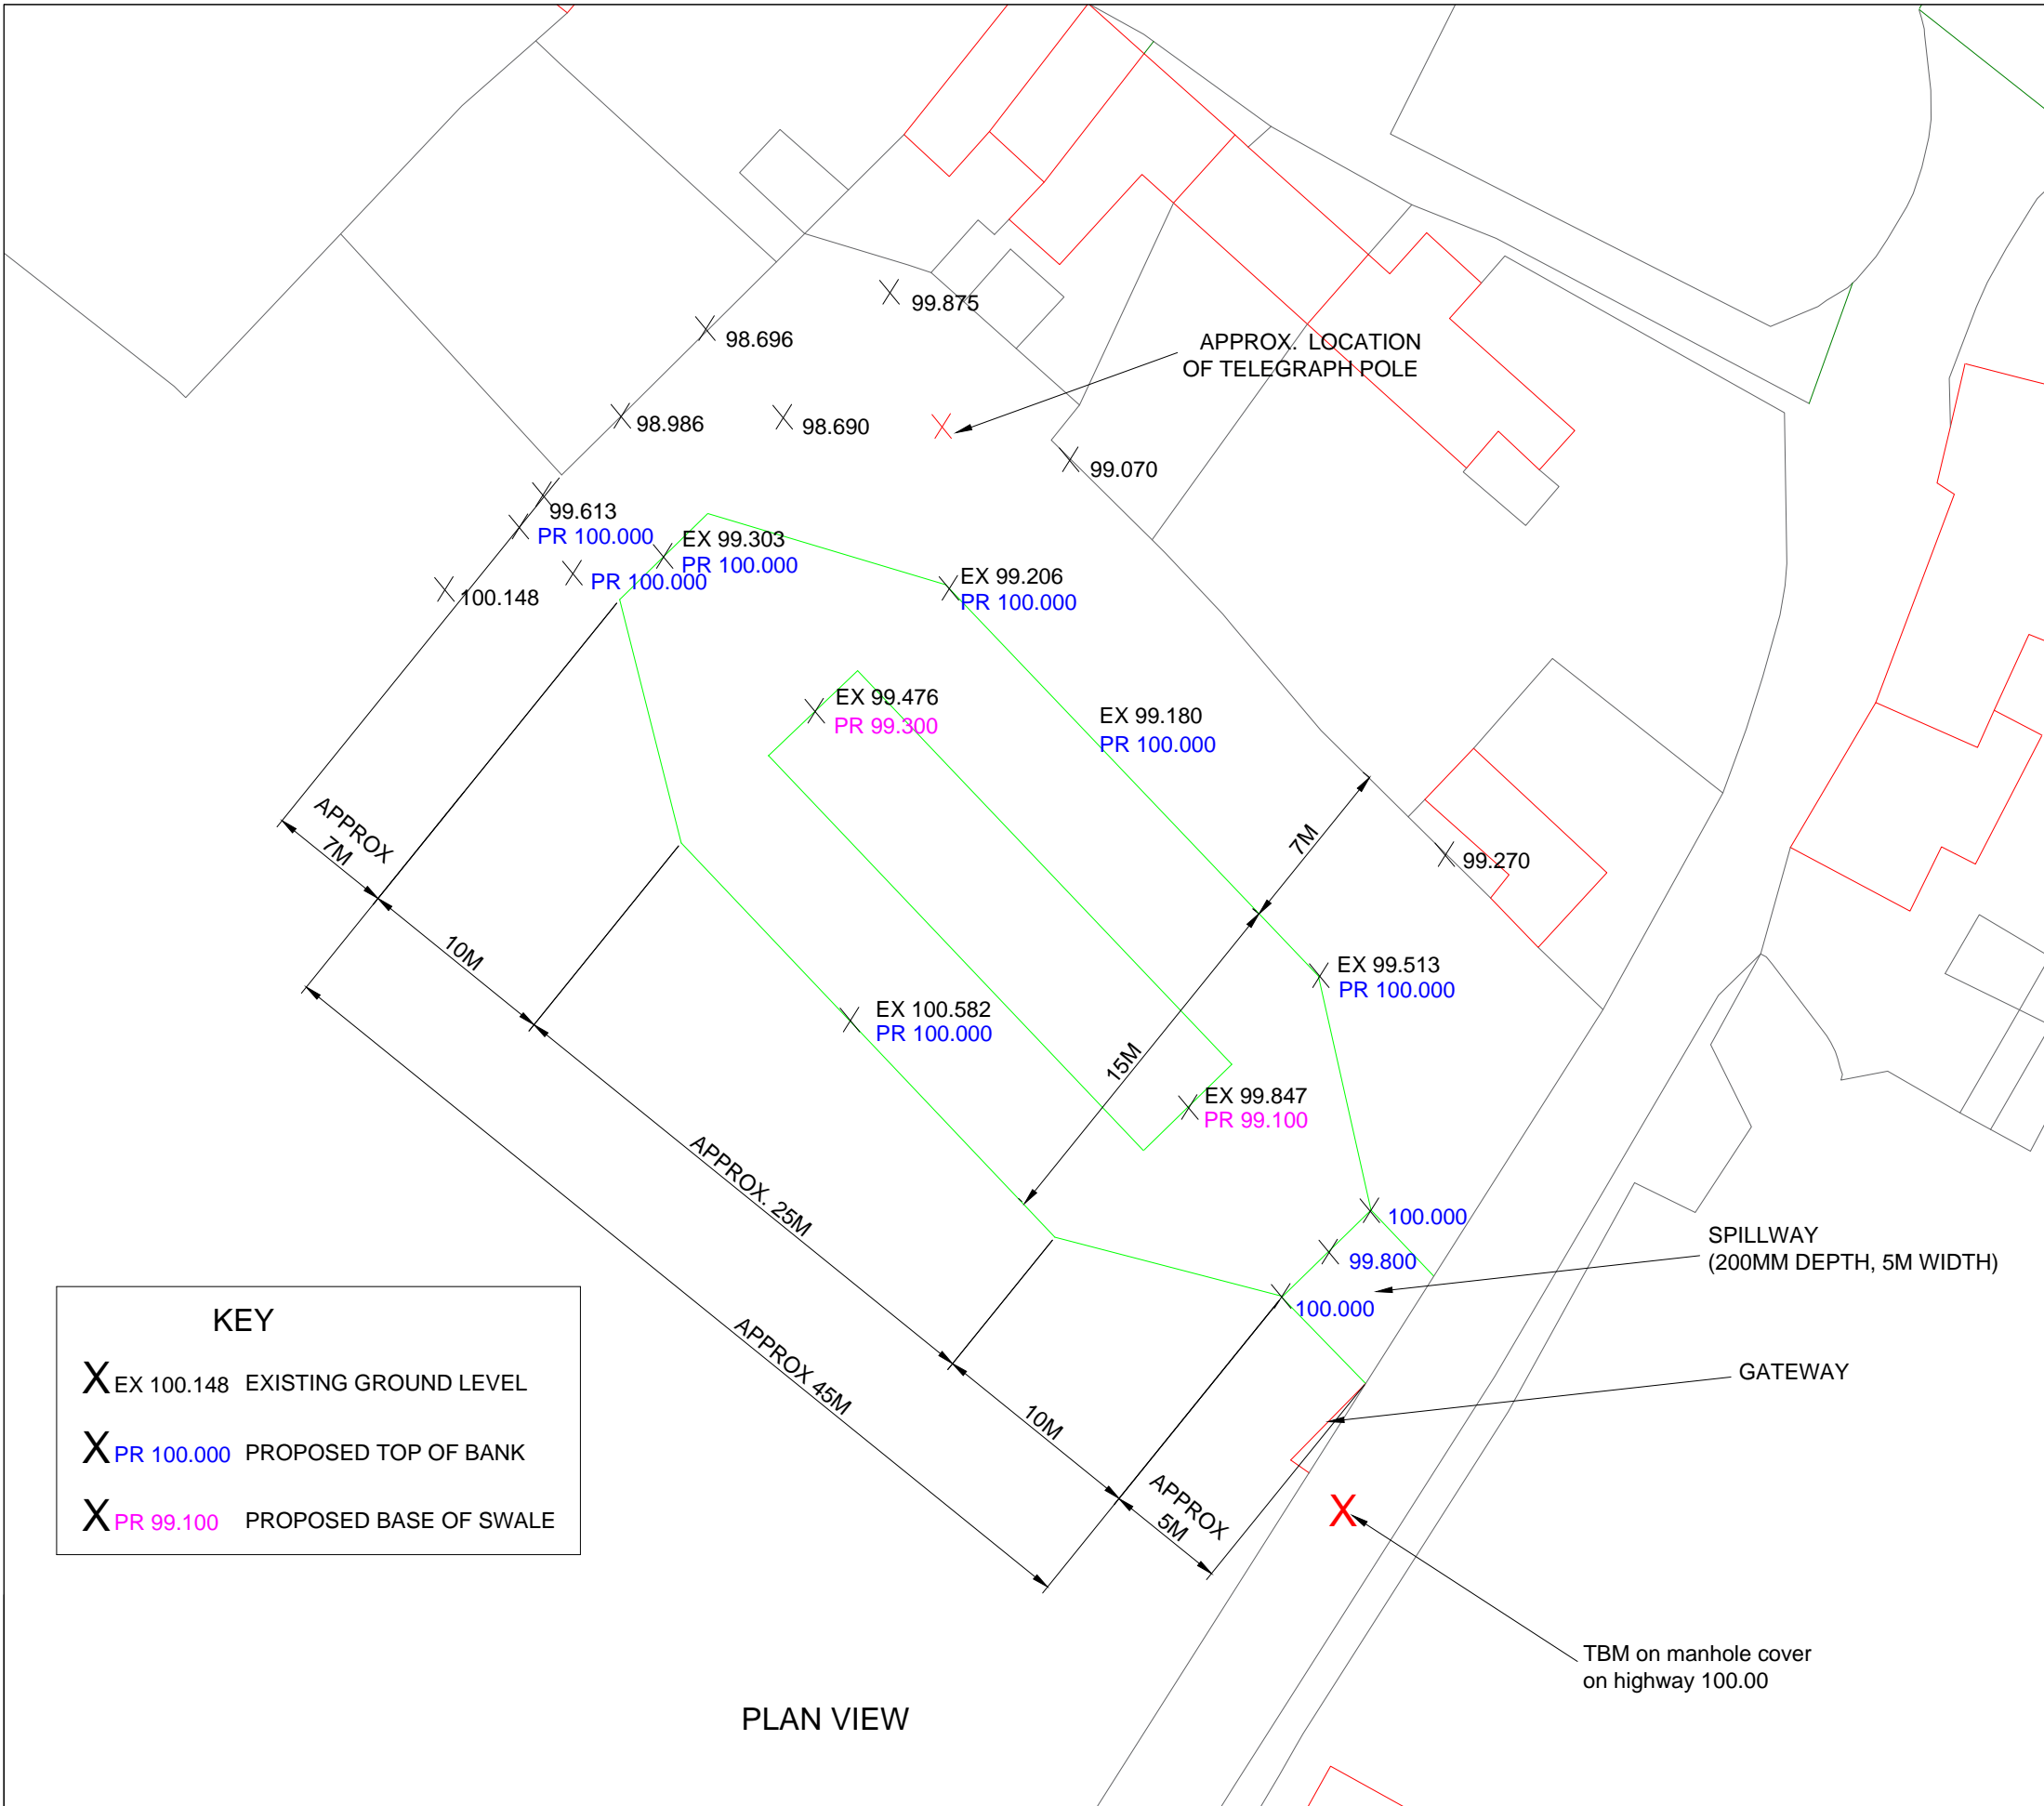

KEY	
X _{EX 100.148}	EXISTING GROUND LEVEL
X _{PR 100.000}	PROPOSED TOP OF BANK
X _{PR 99.100}	PROPOSED BASE OF SWALE

PLAN VIEW

Amendments					
Rev	Description	By	Check	Appr	Date



COTSWOLD
DISTRICT COUNCIL

Cotswold District Council
Trinity Road
Cirencester
Glos. GL7 1PX

Project Title:
**BROADWELL - FLOOD
ALLEVIATION SCHEME**

Drawing Title:
**PLAN VIEW - SWALE
900mm at Gate (1/150gradient)**

Scale: AS SHOWN @ A3	Drawn By: SR
Checked By: LK	Approved By:
Date: 15/07/2021	Revision: A

Drawing Number: CDC/BROAD/002